

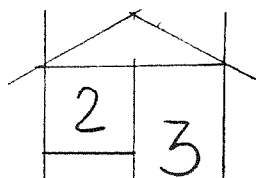


planimetria 1:500

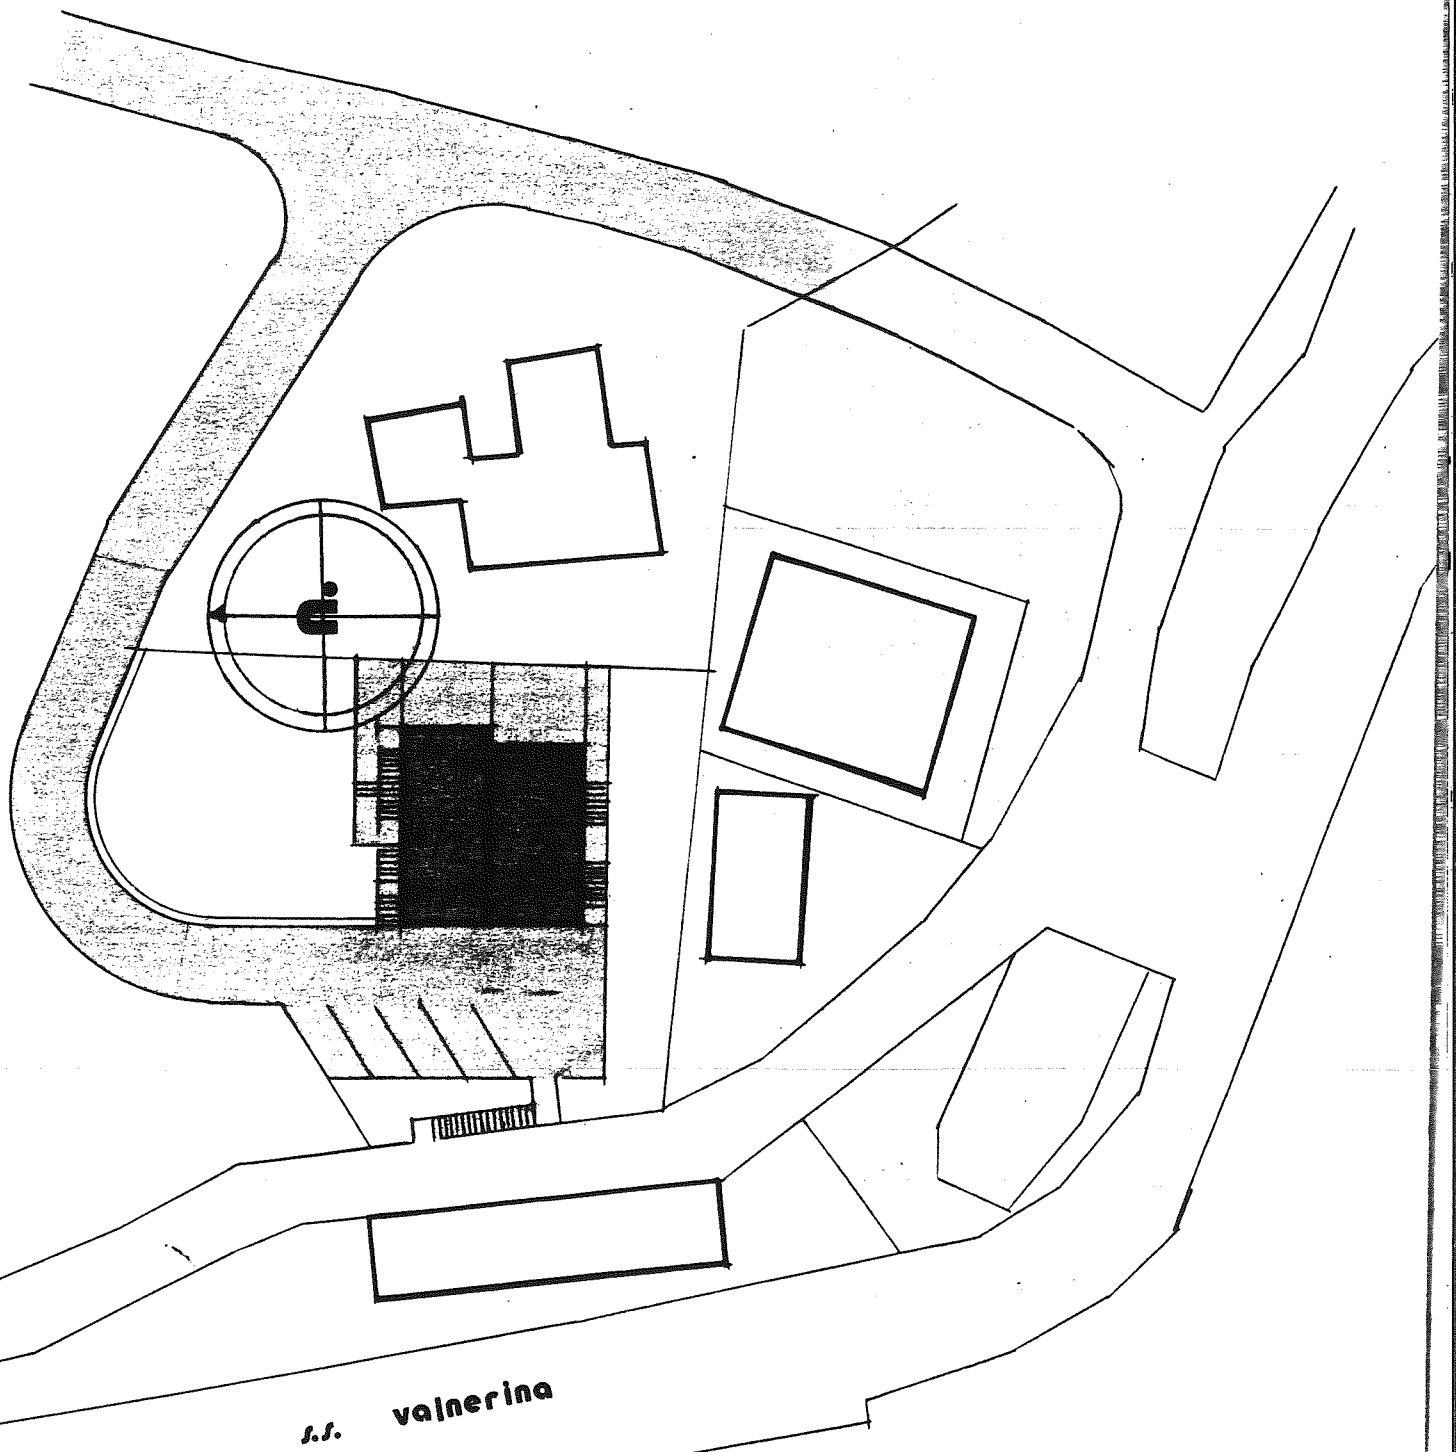

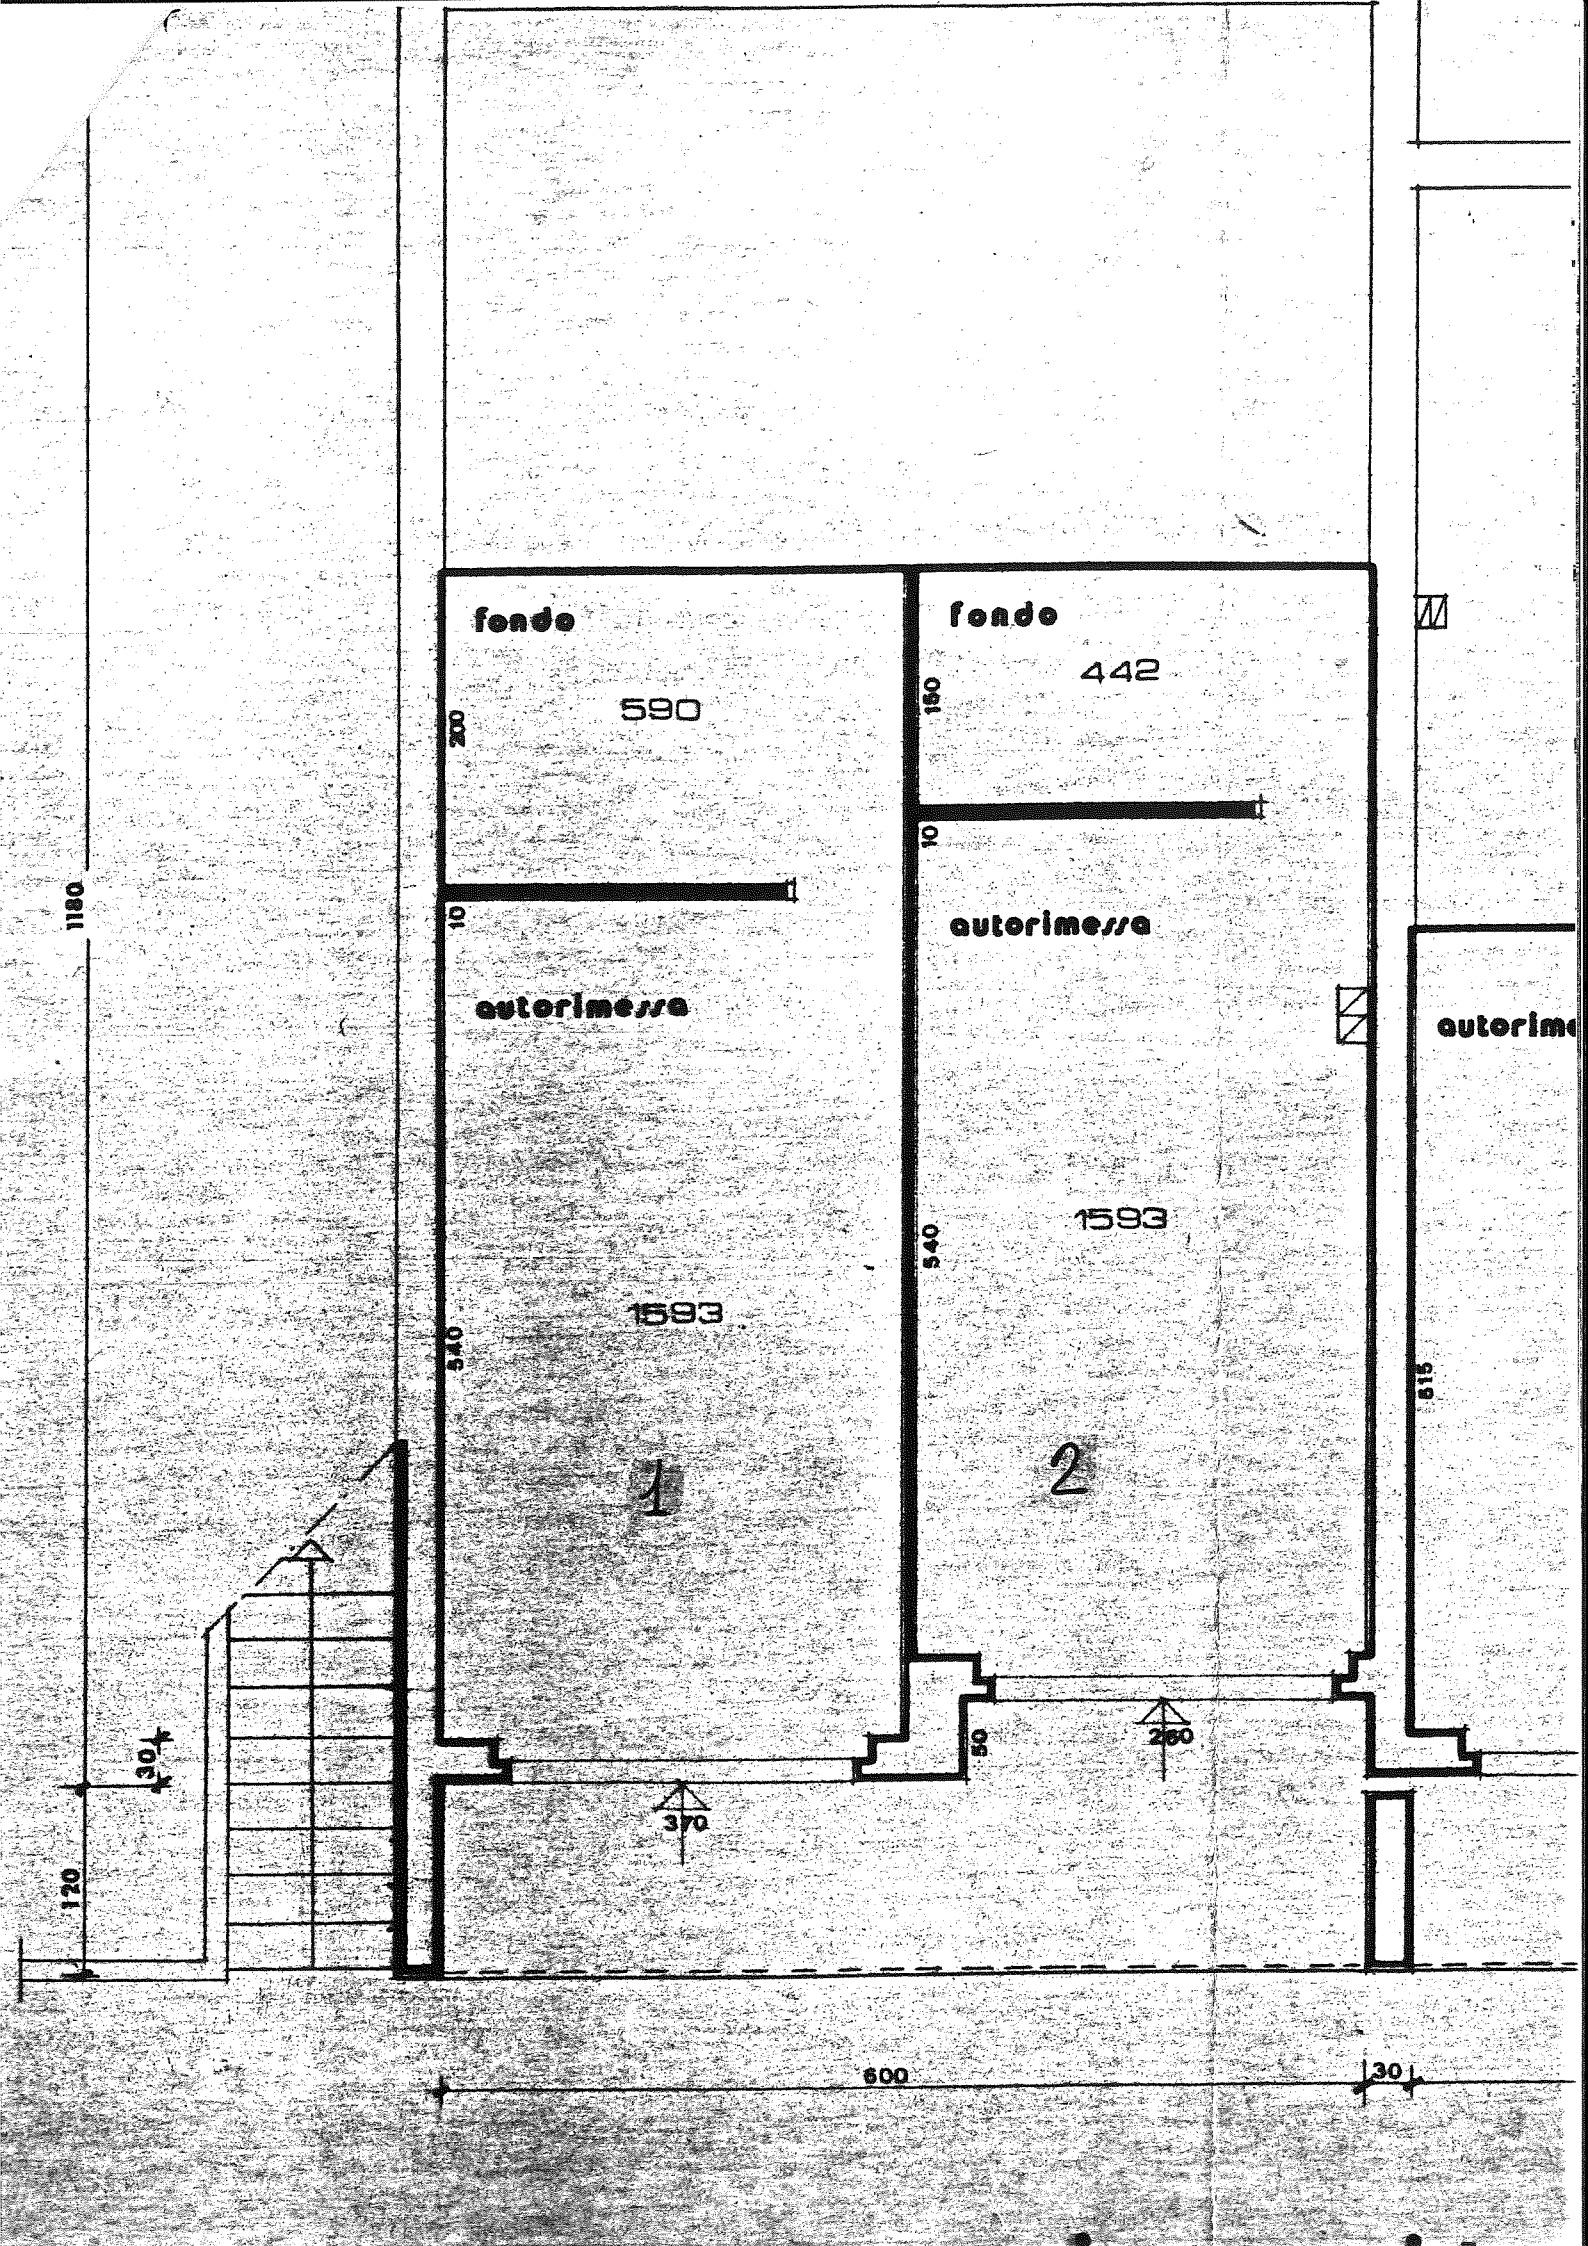

fondo

590

200

fondo

442

150

10

10

autorimessa

autorimessa

570

1593

540

1593

1

2

1180

120

304

370

600

30

515

200

50

autorimessa

